


# Institutional Master Plan

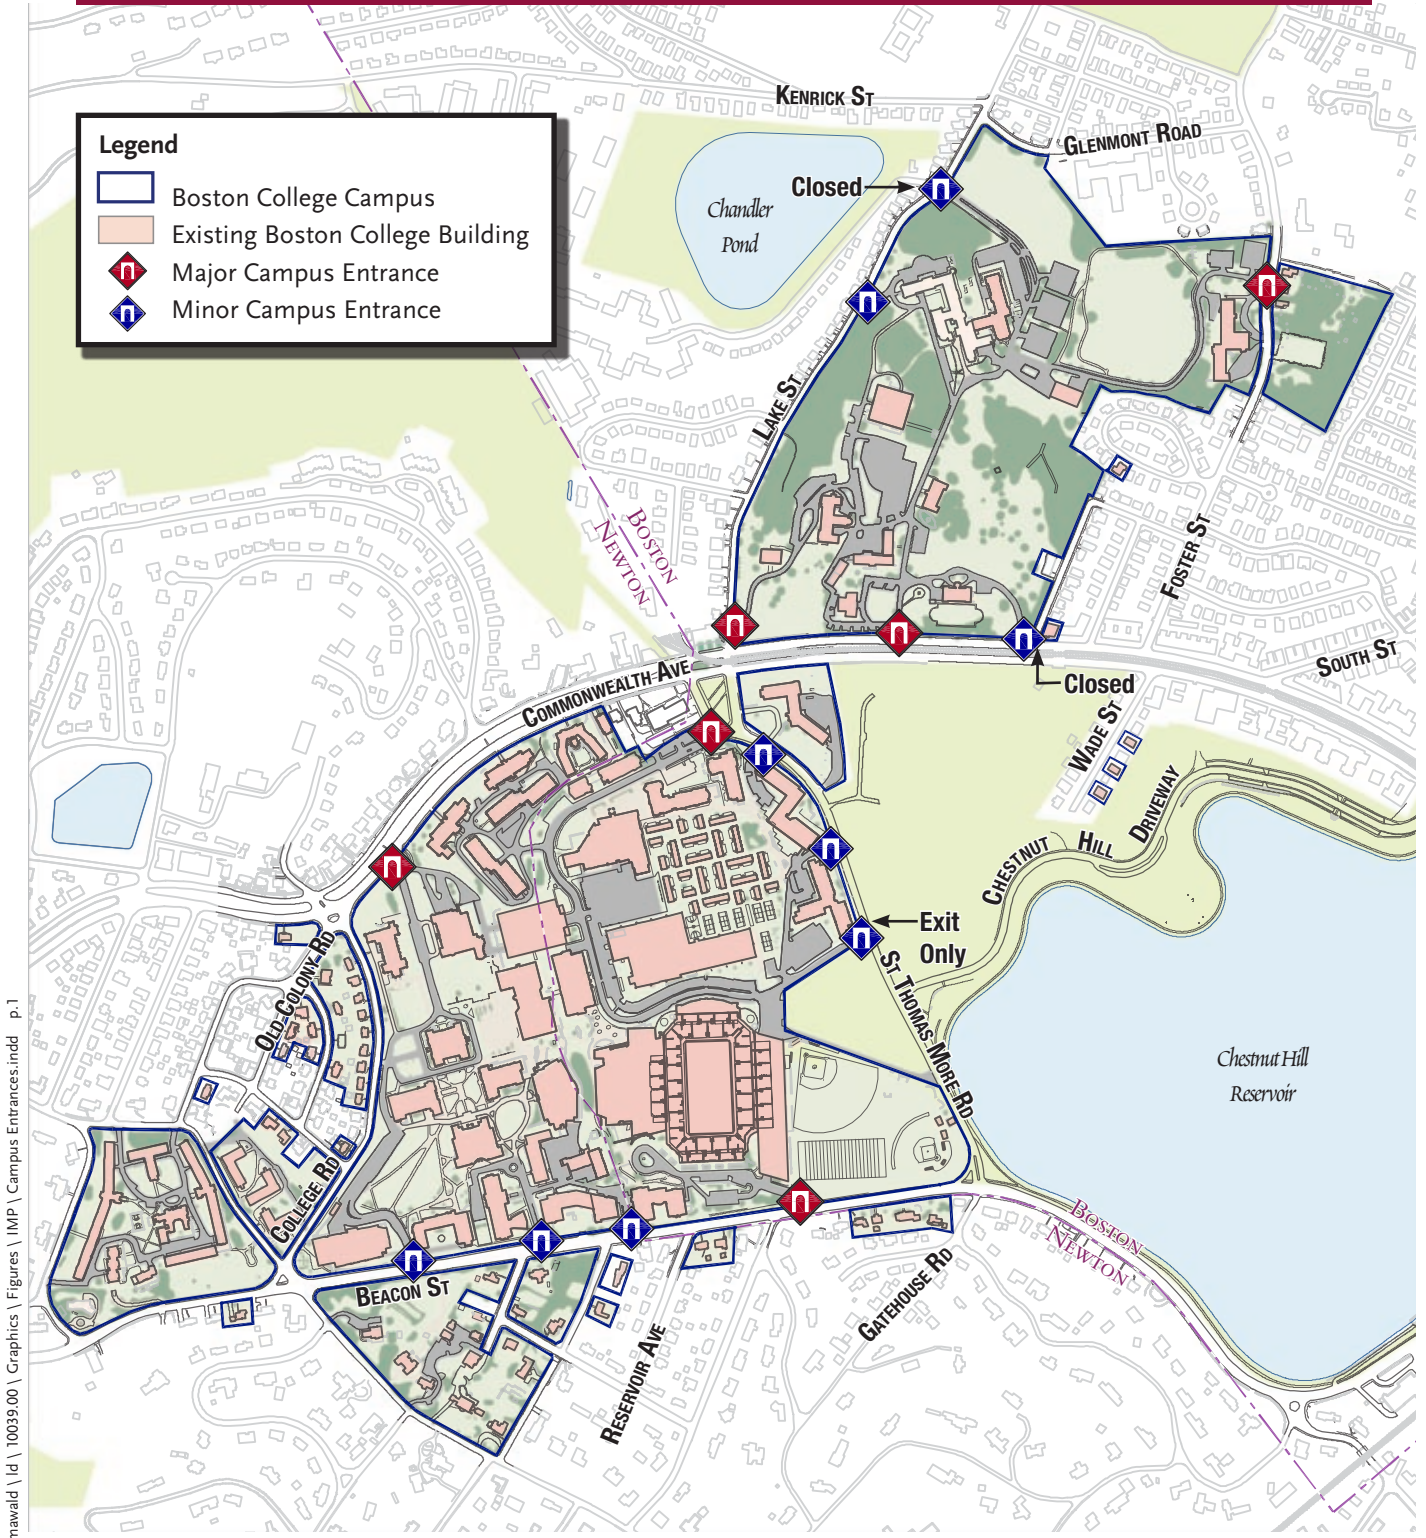

mawald \ld \10039.00 \Graphics \Figures \IMP \Campus Entrances.incd p.1

Vanasse Hangen Brustlin, Inc.

Roadways and Campus Entrances

Figure 9-1

